




TYPE 3/5

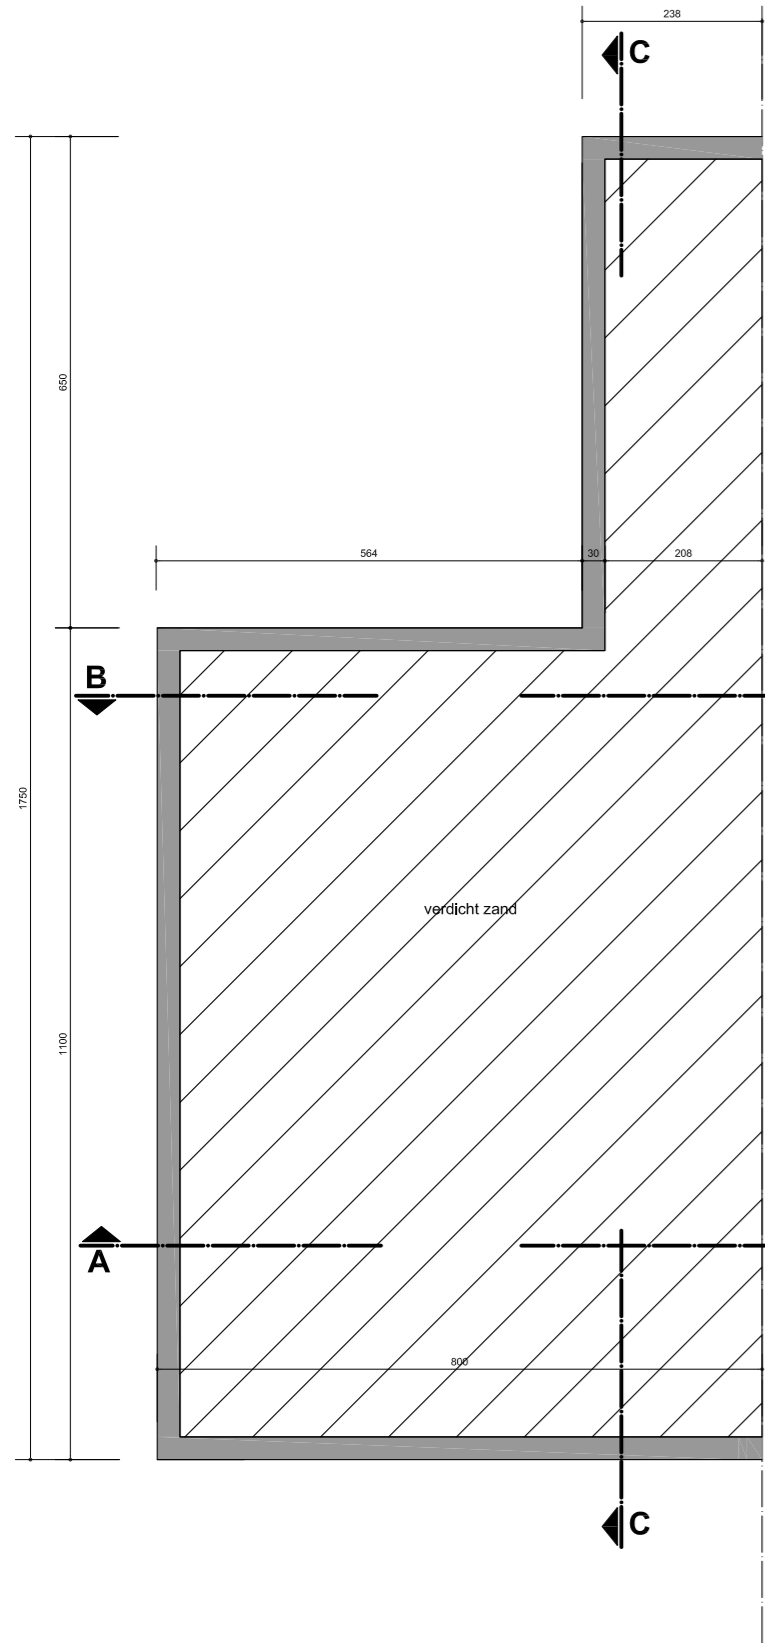


FUNDERING/RIOLERING (1/50)



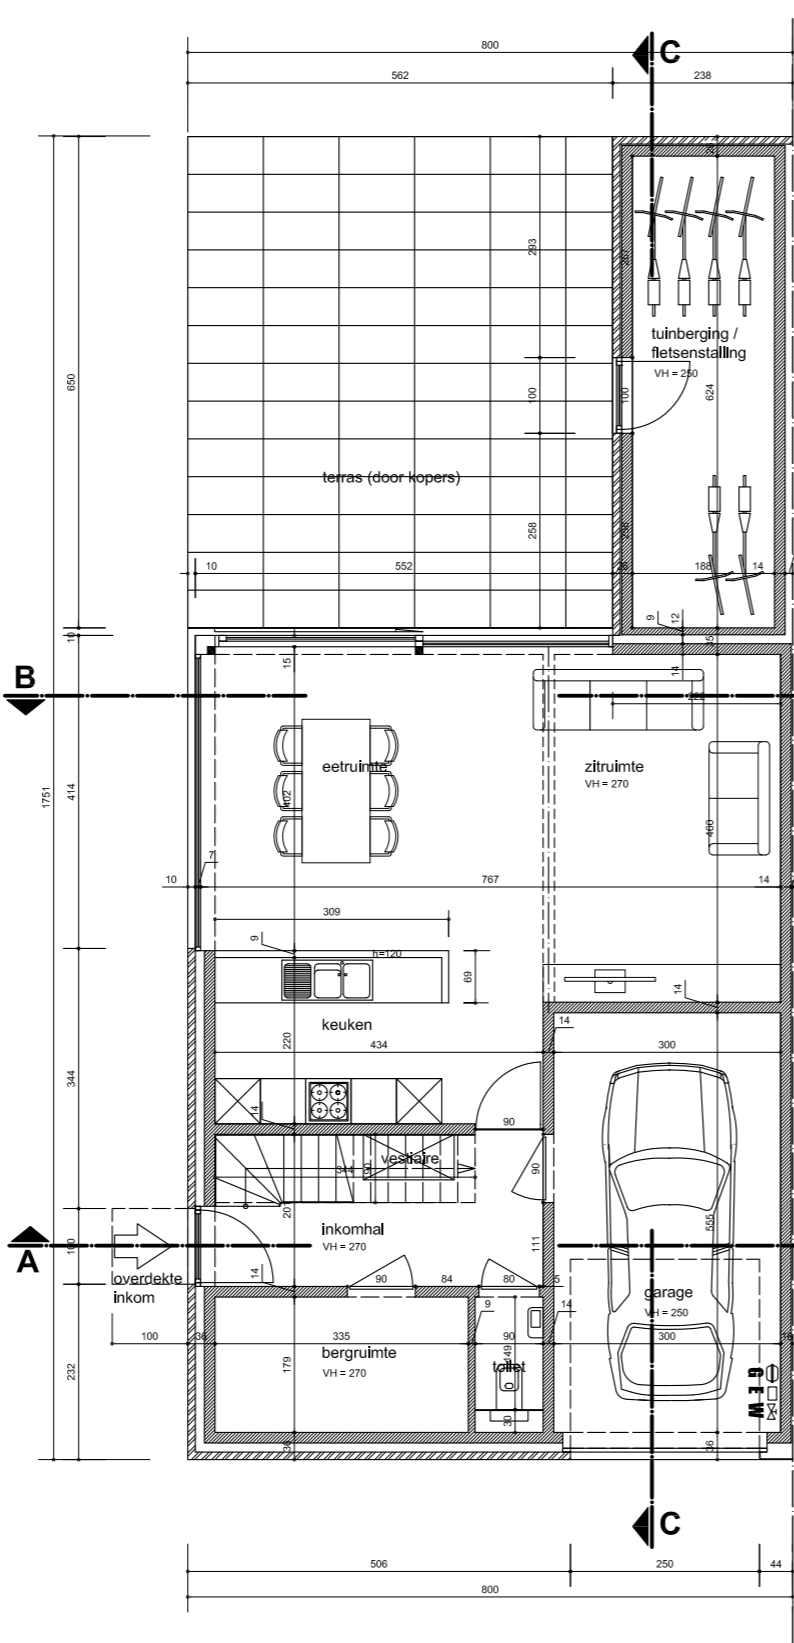

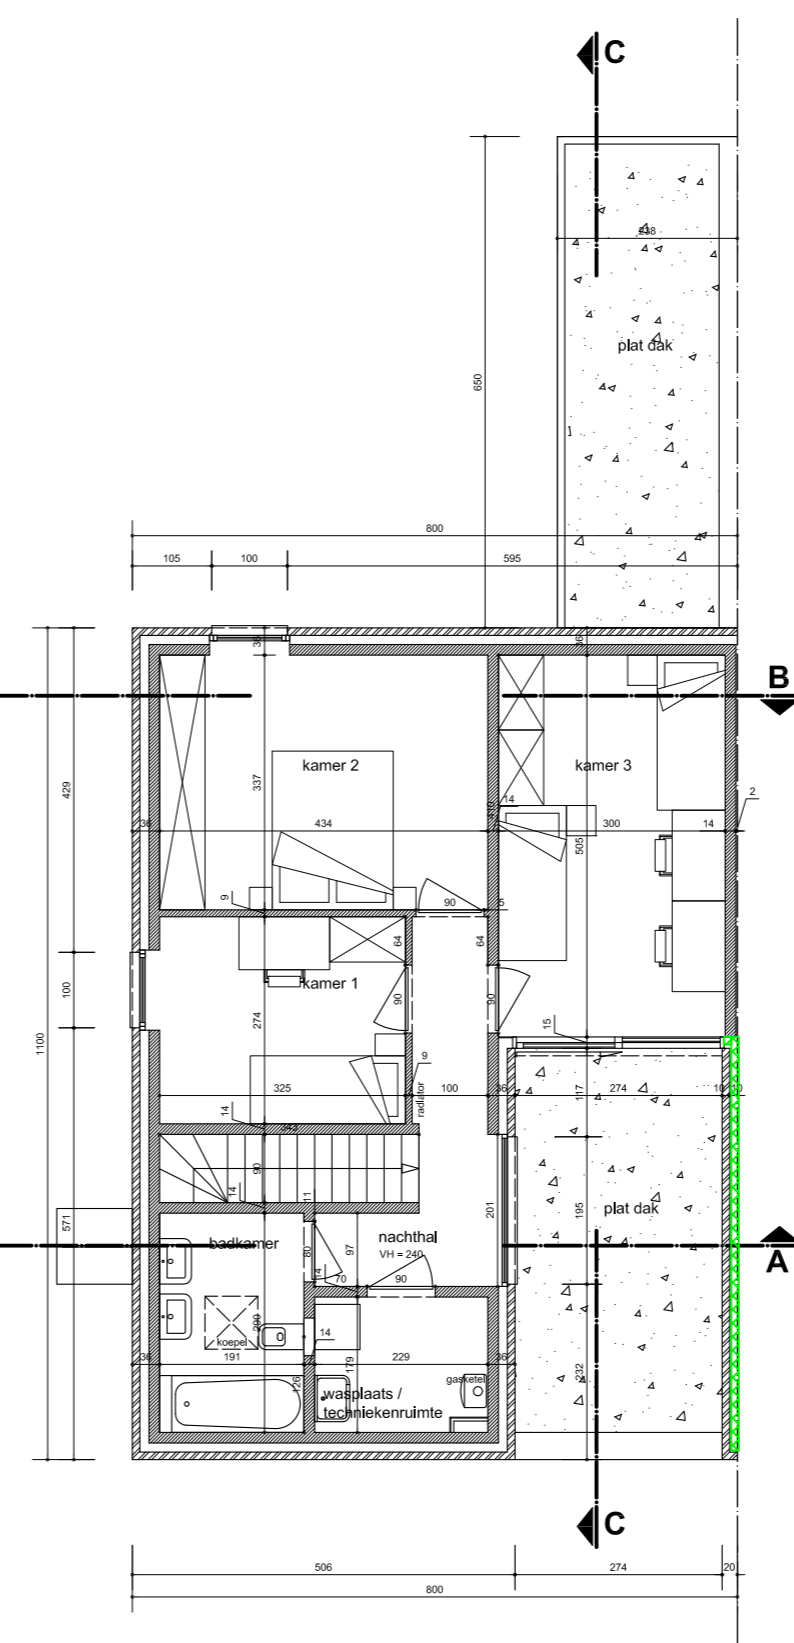



NIVEAU +0 (1/50)

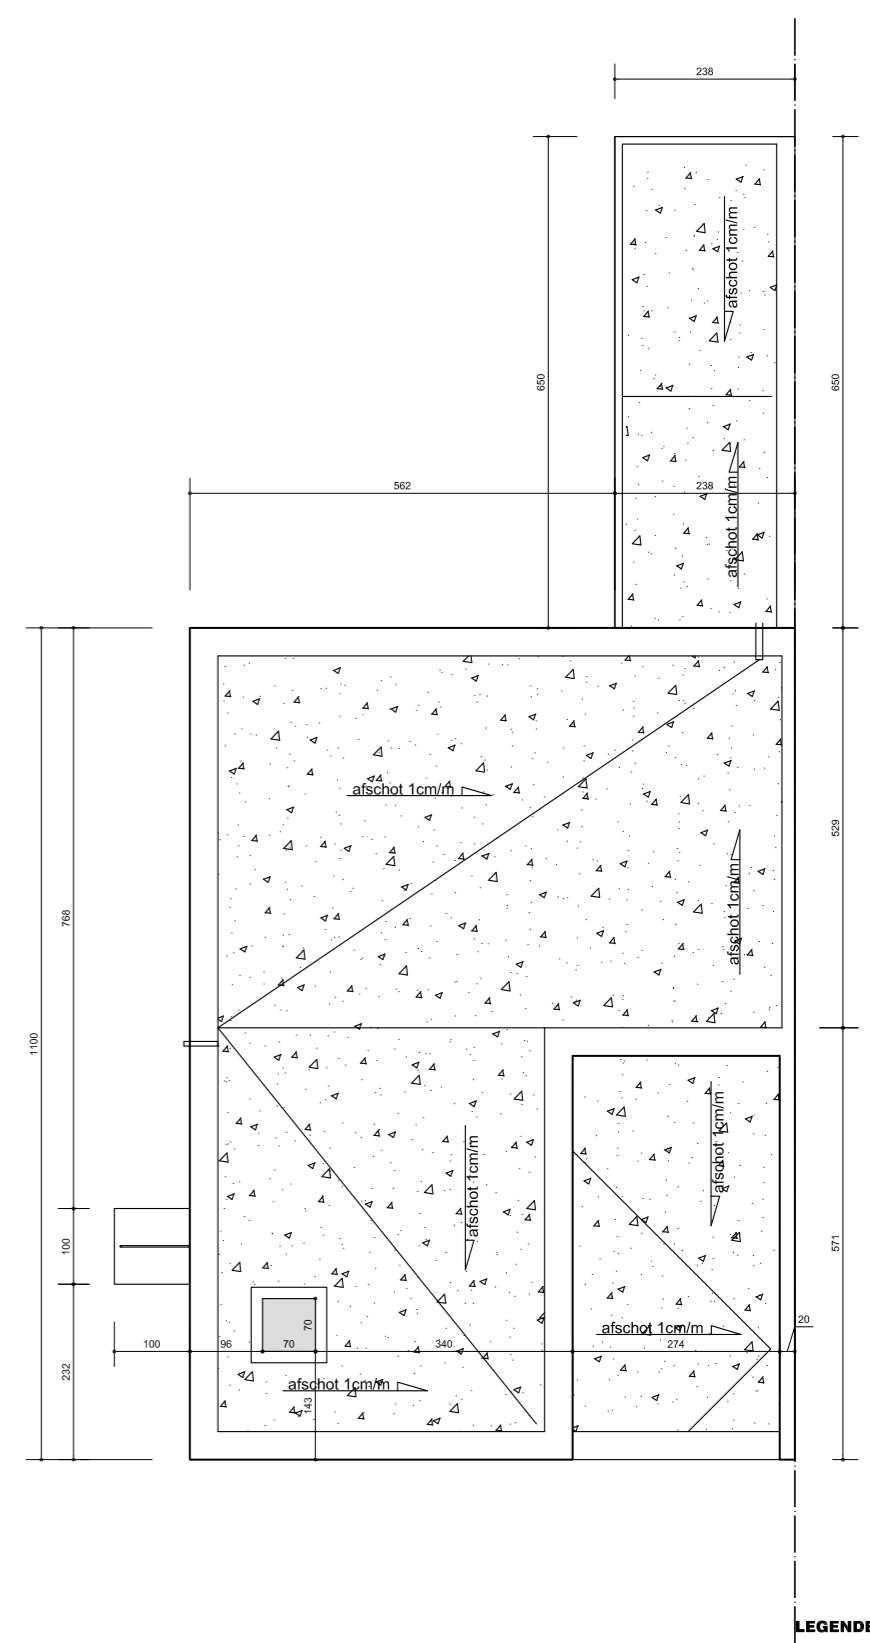

NIVEAU +1 (1/50)



DAKENPLAN (1/50)

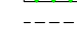- LEGENDE**
-  metselwerk
 -  parement
 -  beton
 -  cellenbeton
 -  isolatie
 -  bovenliggende dragende muren

