


# TYPE G

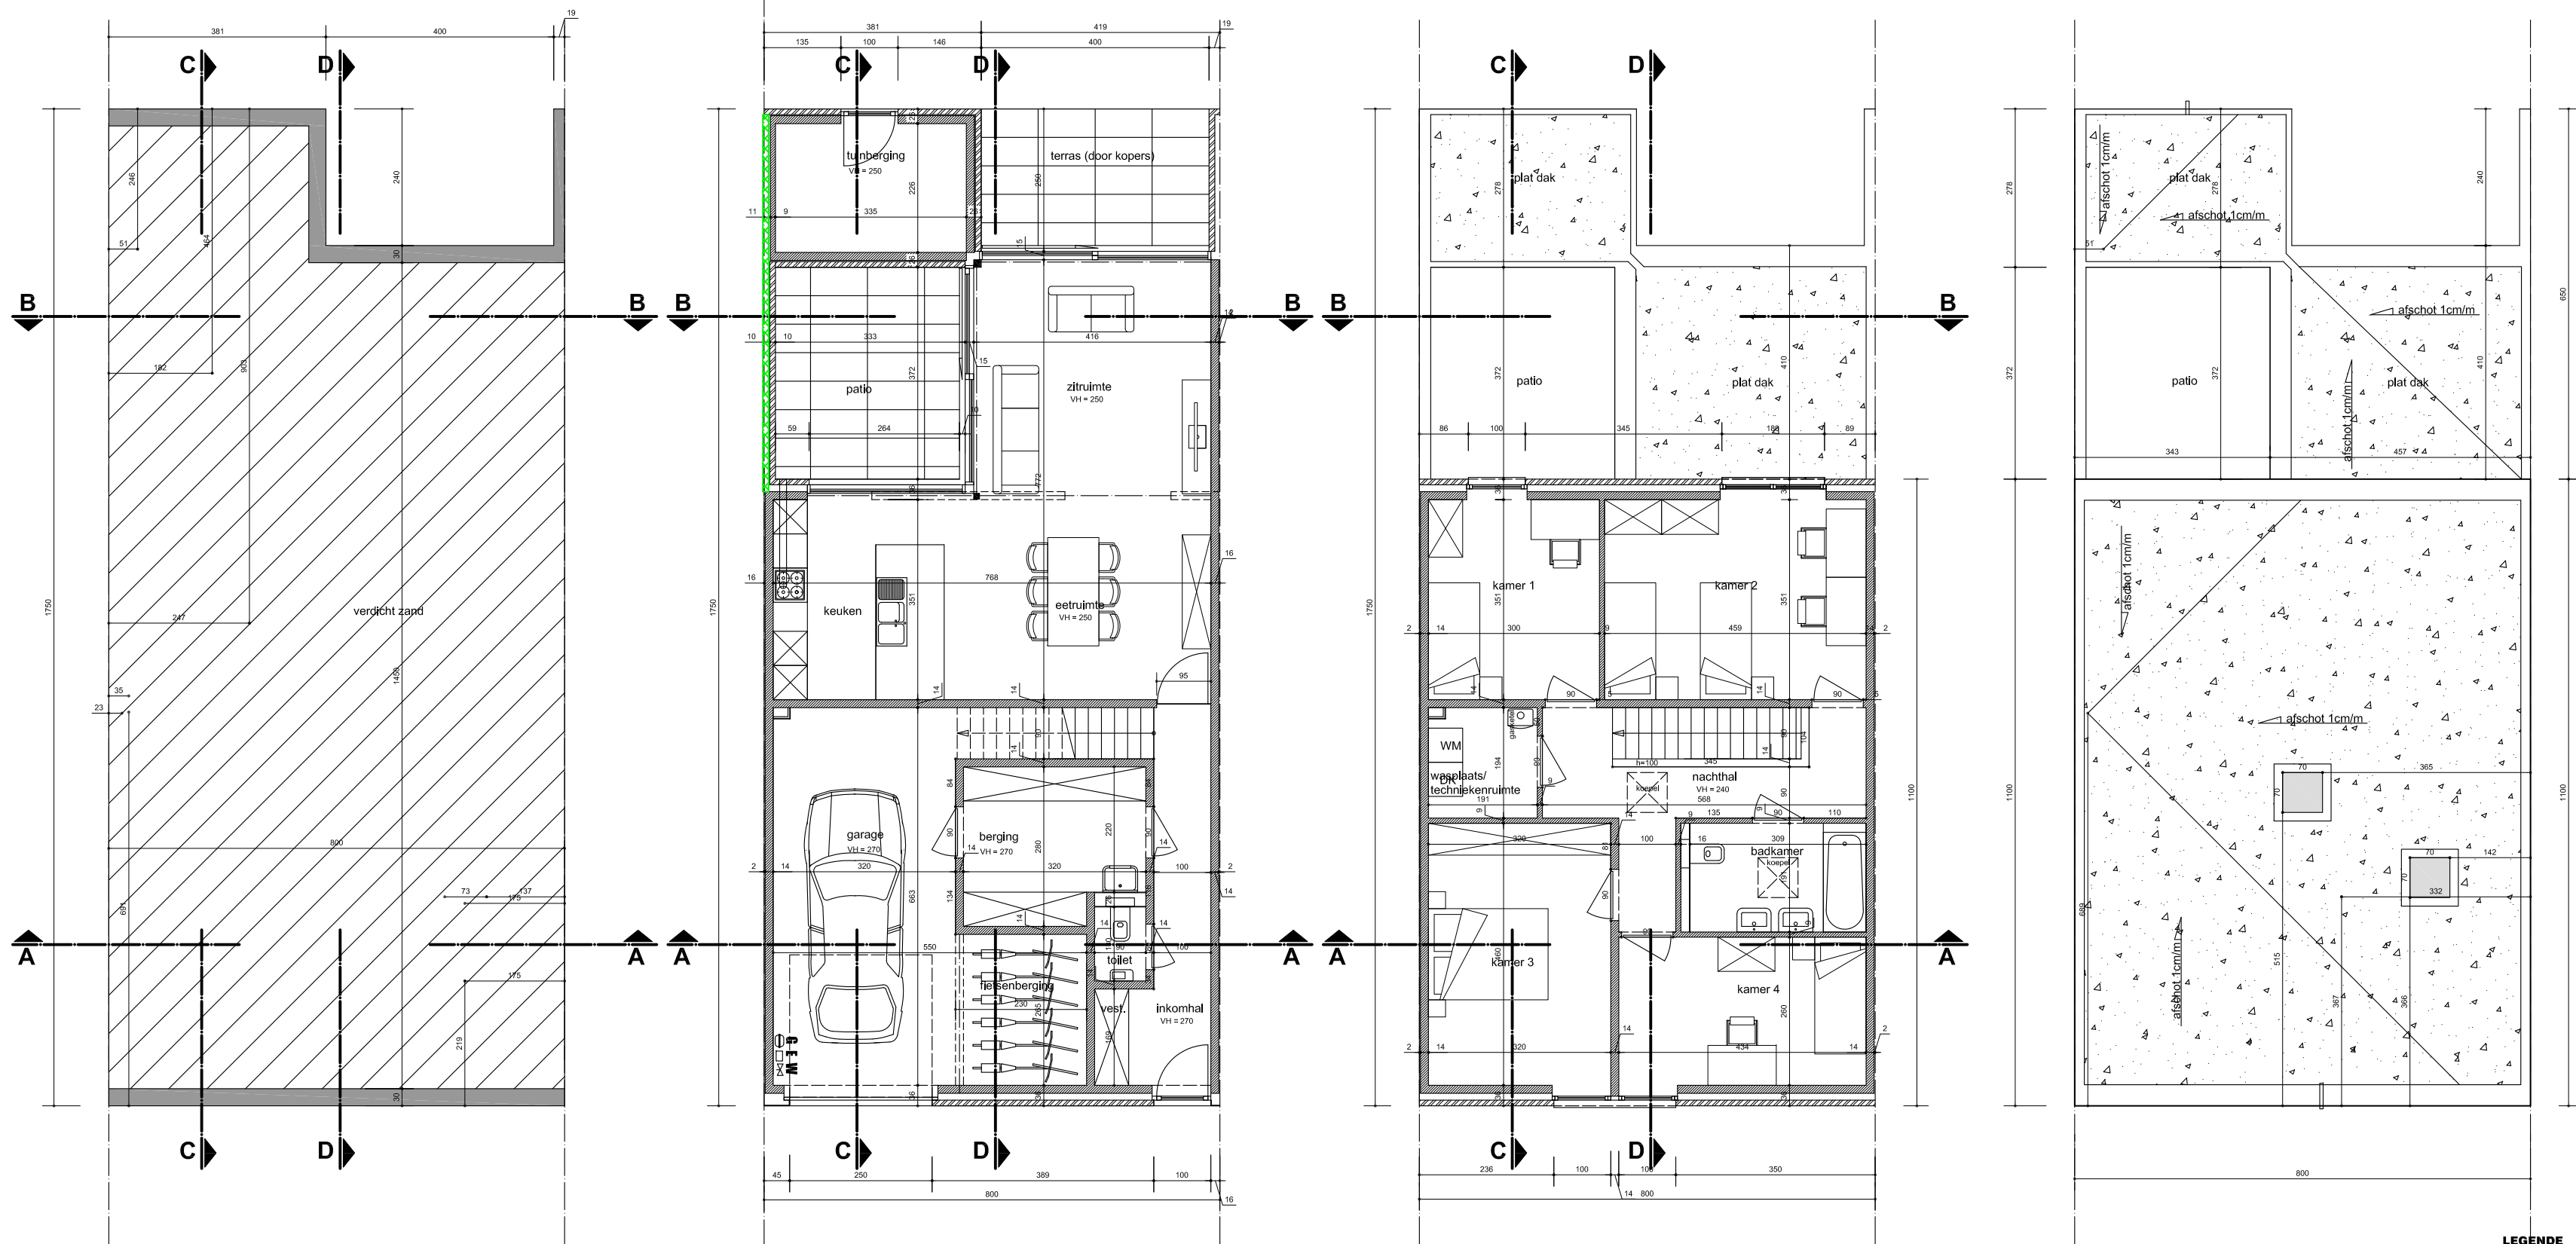


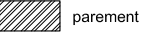
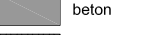
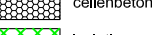
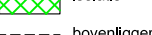

FUNDERING/RIOLERING (1/50)

NIVEAU +0 (1/50)

NIVEAU +1 (1/50)

DAKENPLAN (1/50)

**LEGENDE**

-  metselwerk
-  parement
-  beton
-  cellenbeton
-  isolatie
-  bovenliggende dragende muren

